



PASSERELLA

PASSAMANO SEZ. 9x4 cm - LUNGH. 400 cm
PIANTONE SEZ. 9x9 cm - LUNGH. 100 cm
TRAVERSA SEZ. 4,5x4,5 cm - LUNGH. 140 cm
PAVIMENTO SEZ. 13,5x2 cm - LUNGH. 250 cm

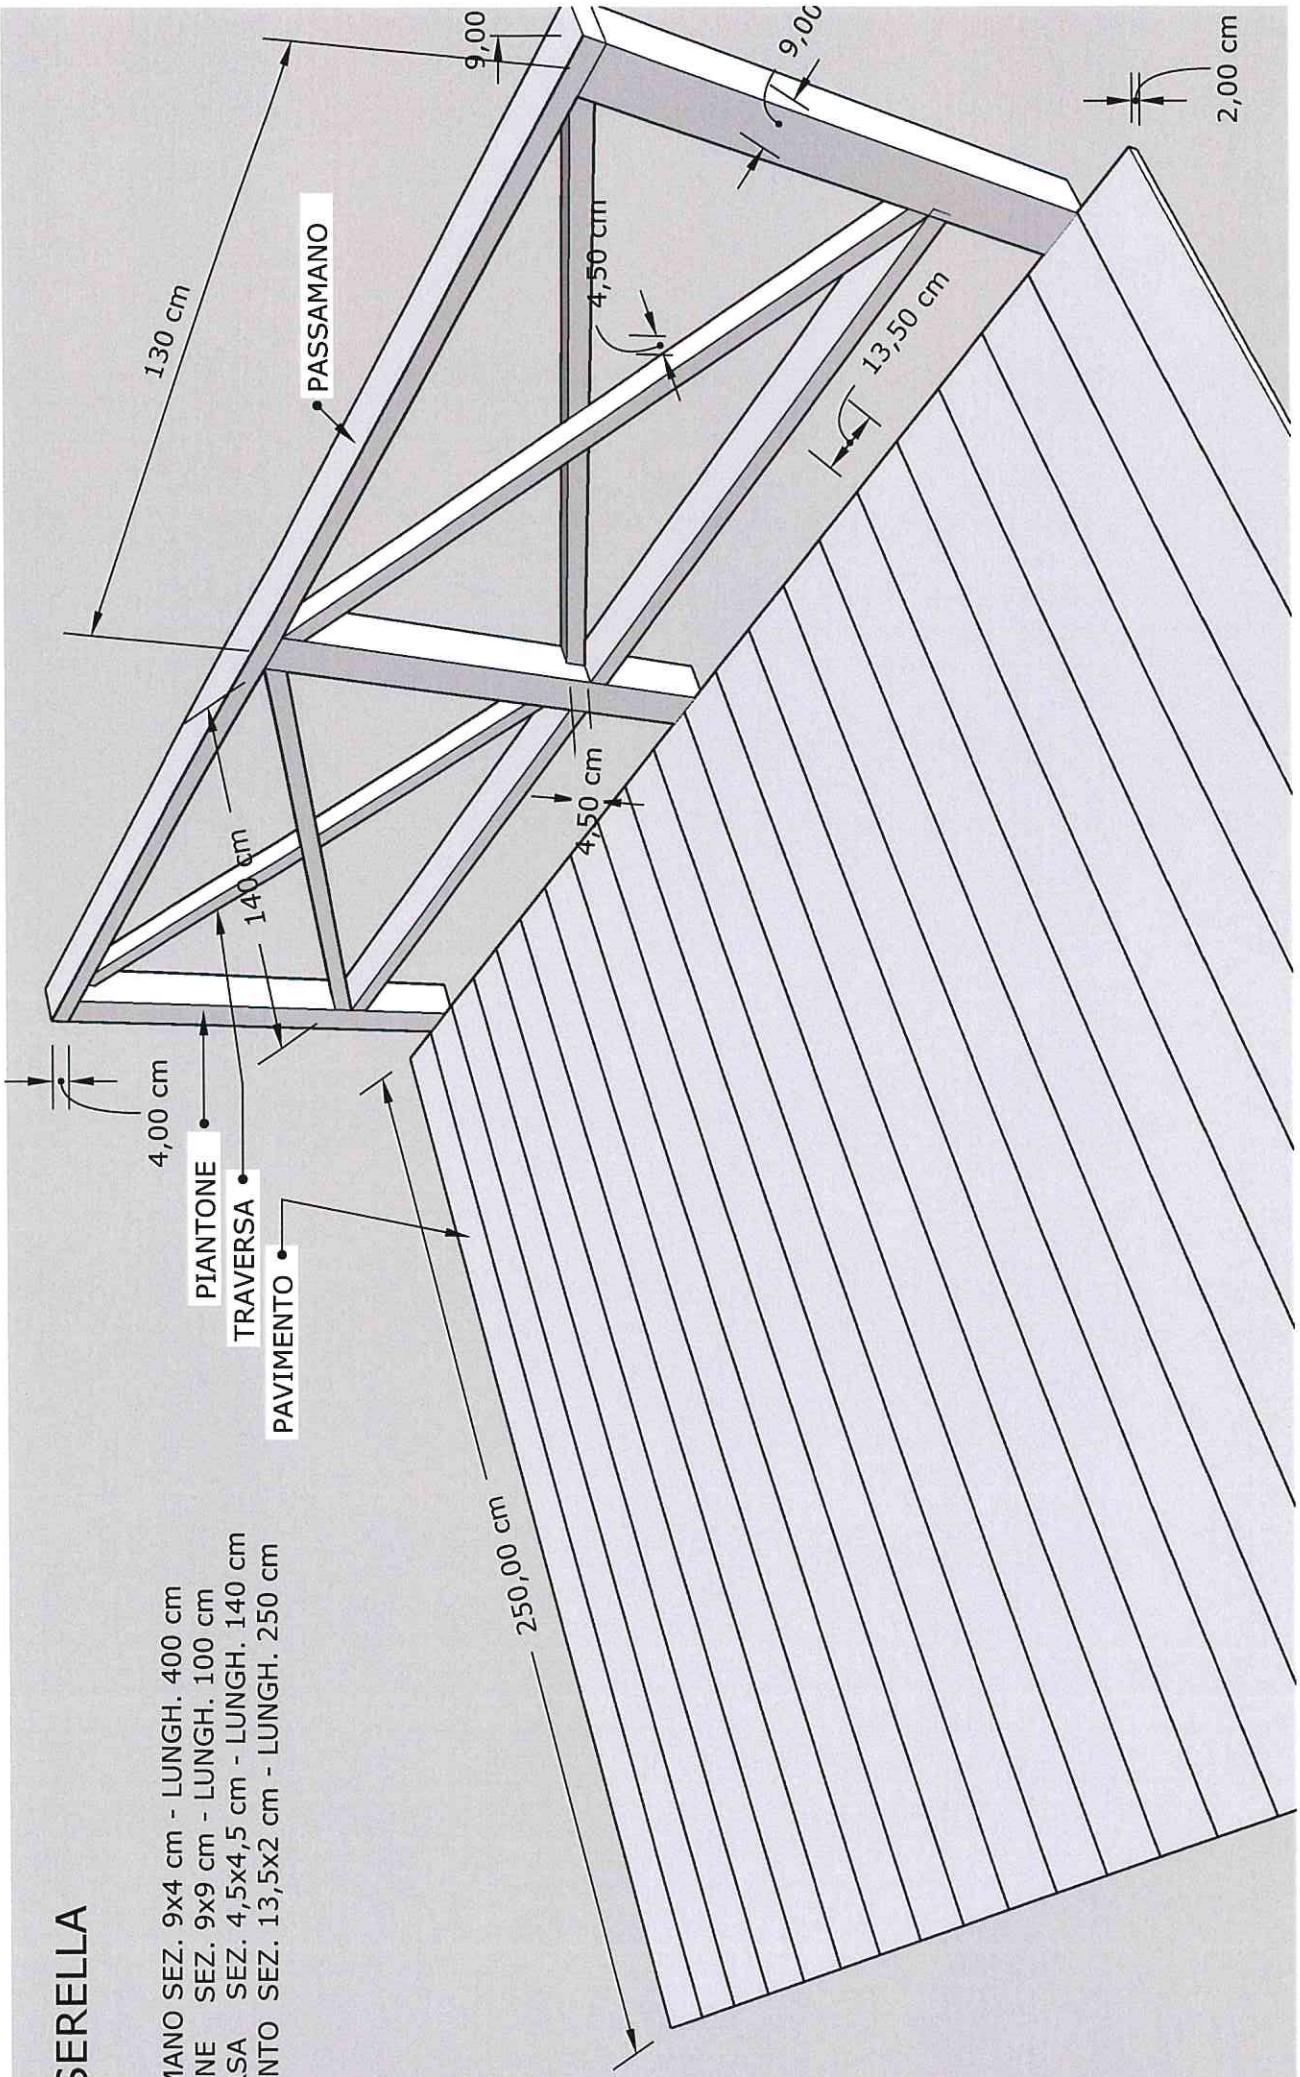

BALAUSTRATA SCALA

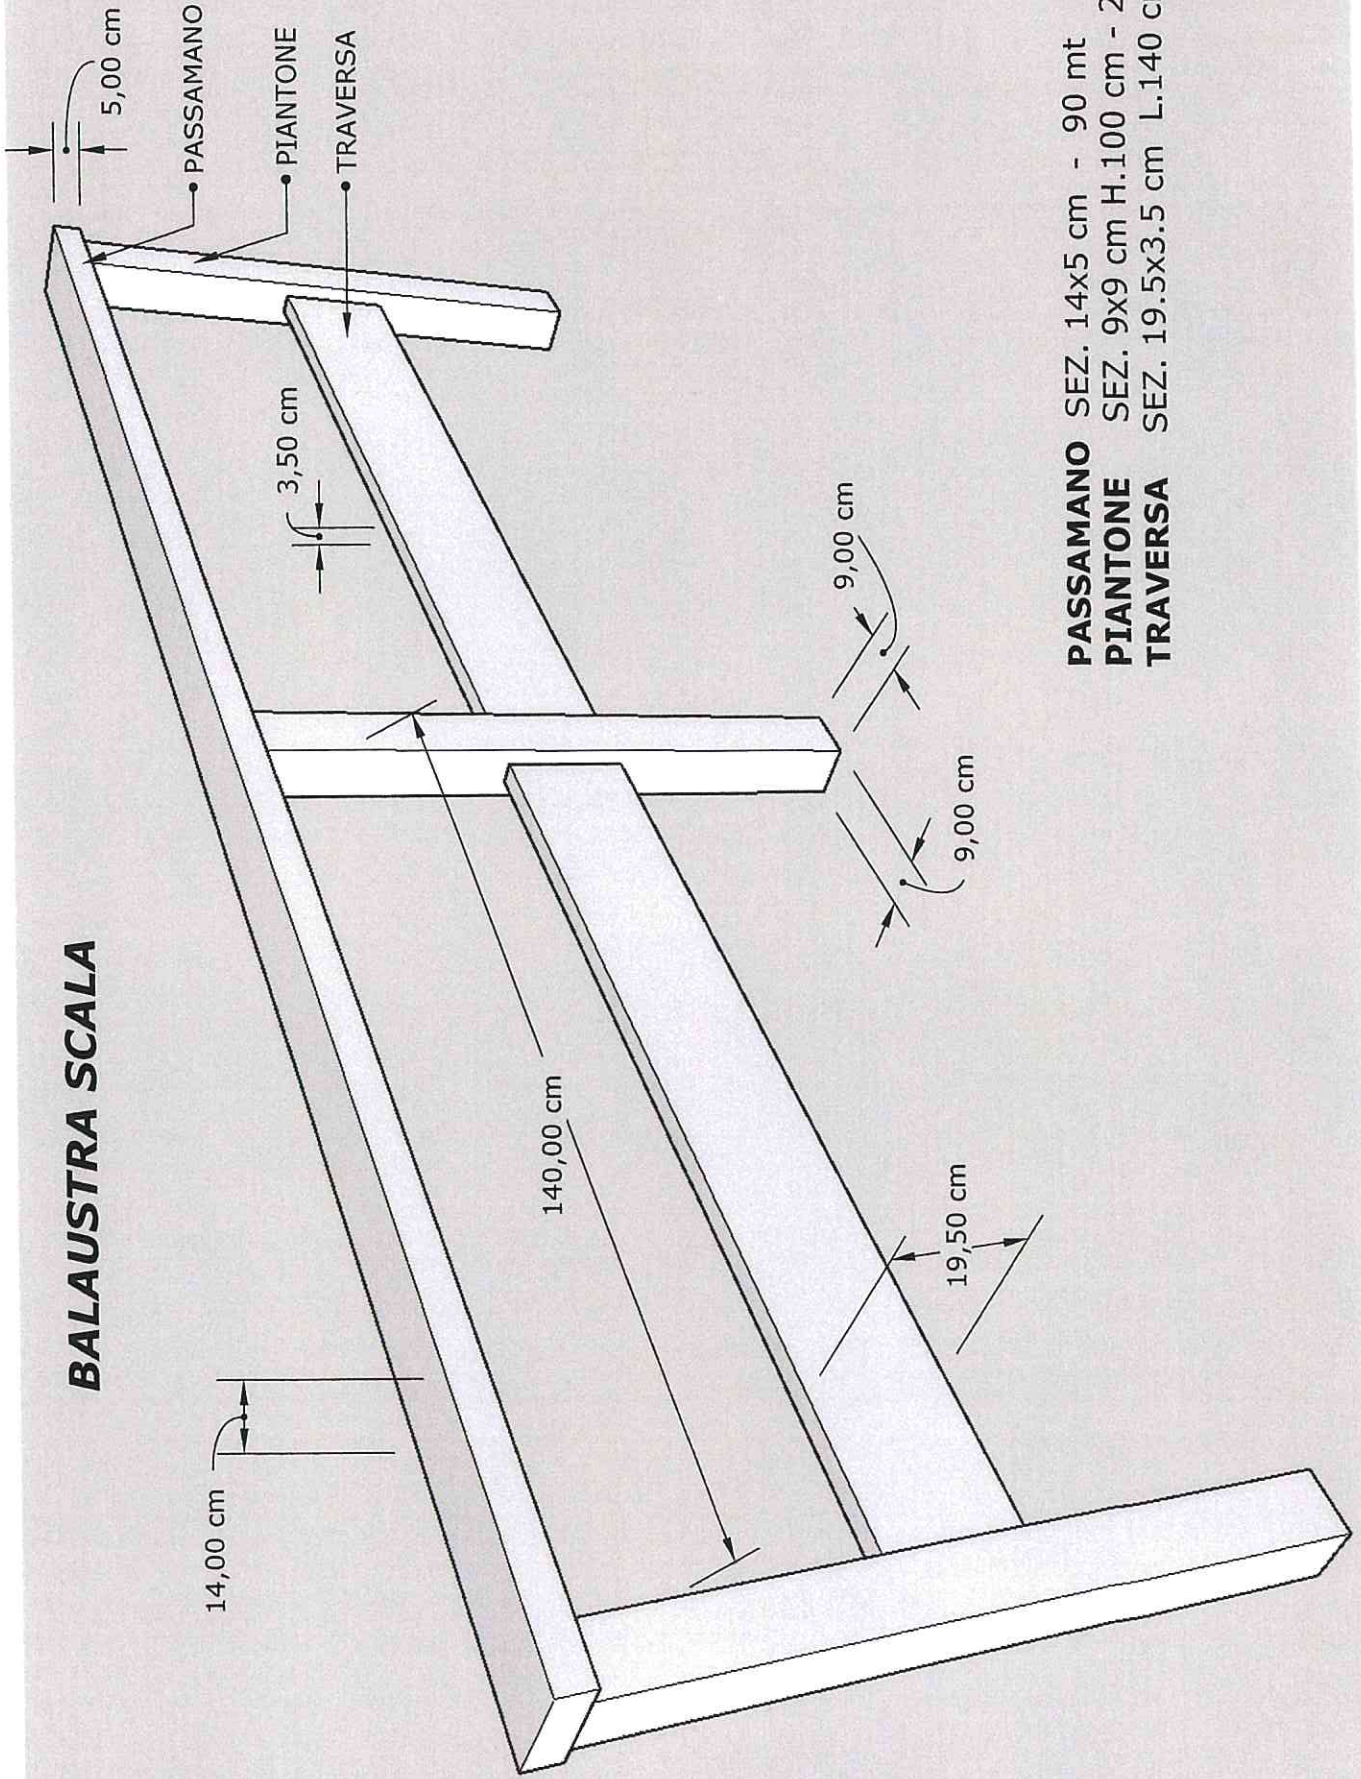

- PASSAMANO** SEZ. 14x5 cm - 90 mt
- PIANTONE** SEZ. 9x9 cm H.100 cm - 25 mt
- TRAVERSA** SEZ. 19.5x3.5 cm L.140 cm - 20 mt